




**GEORGE  
ARMOUR  
EWART  
ARCHITECT**

404 Bearden Park Circle  
Knoxville, TN 37919  
865.602.7771  
Fax 865.602.7742  
www.georgeewart.com

**Heelex**  
12329 WEST BOLA DRIVE  
SURPRISE, AZ 85378

PRELIMINARY -  
NOT FOR  
CONSTRUCTION

FLOOR PLAN

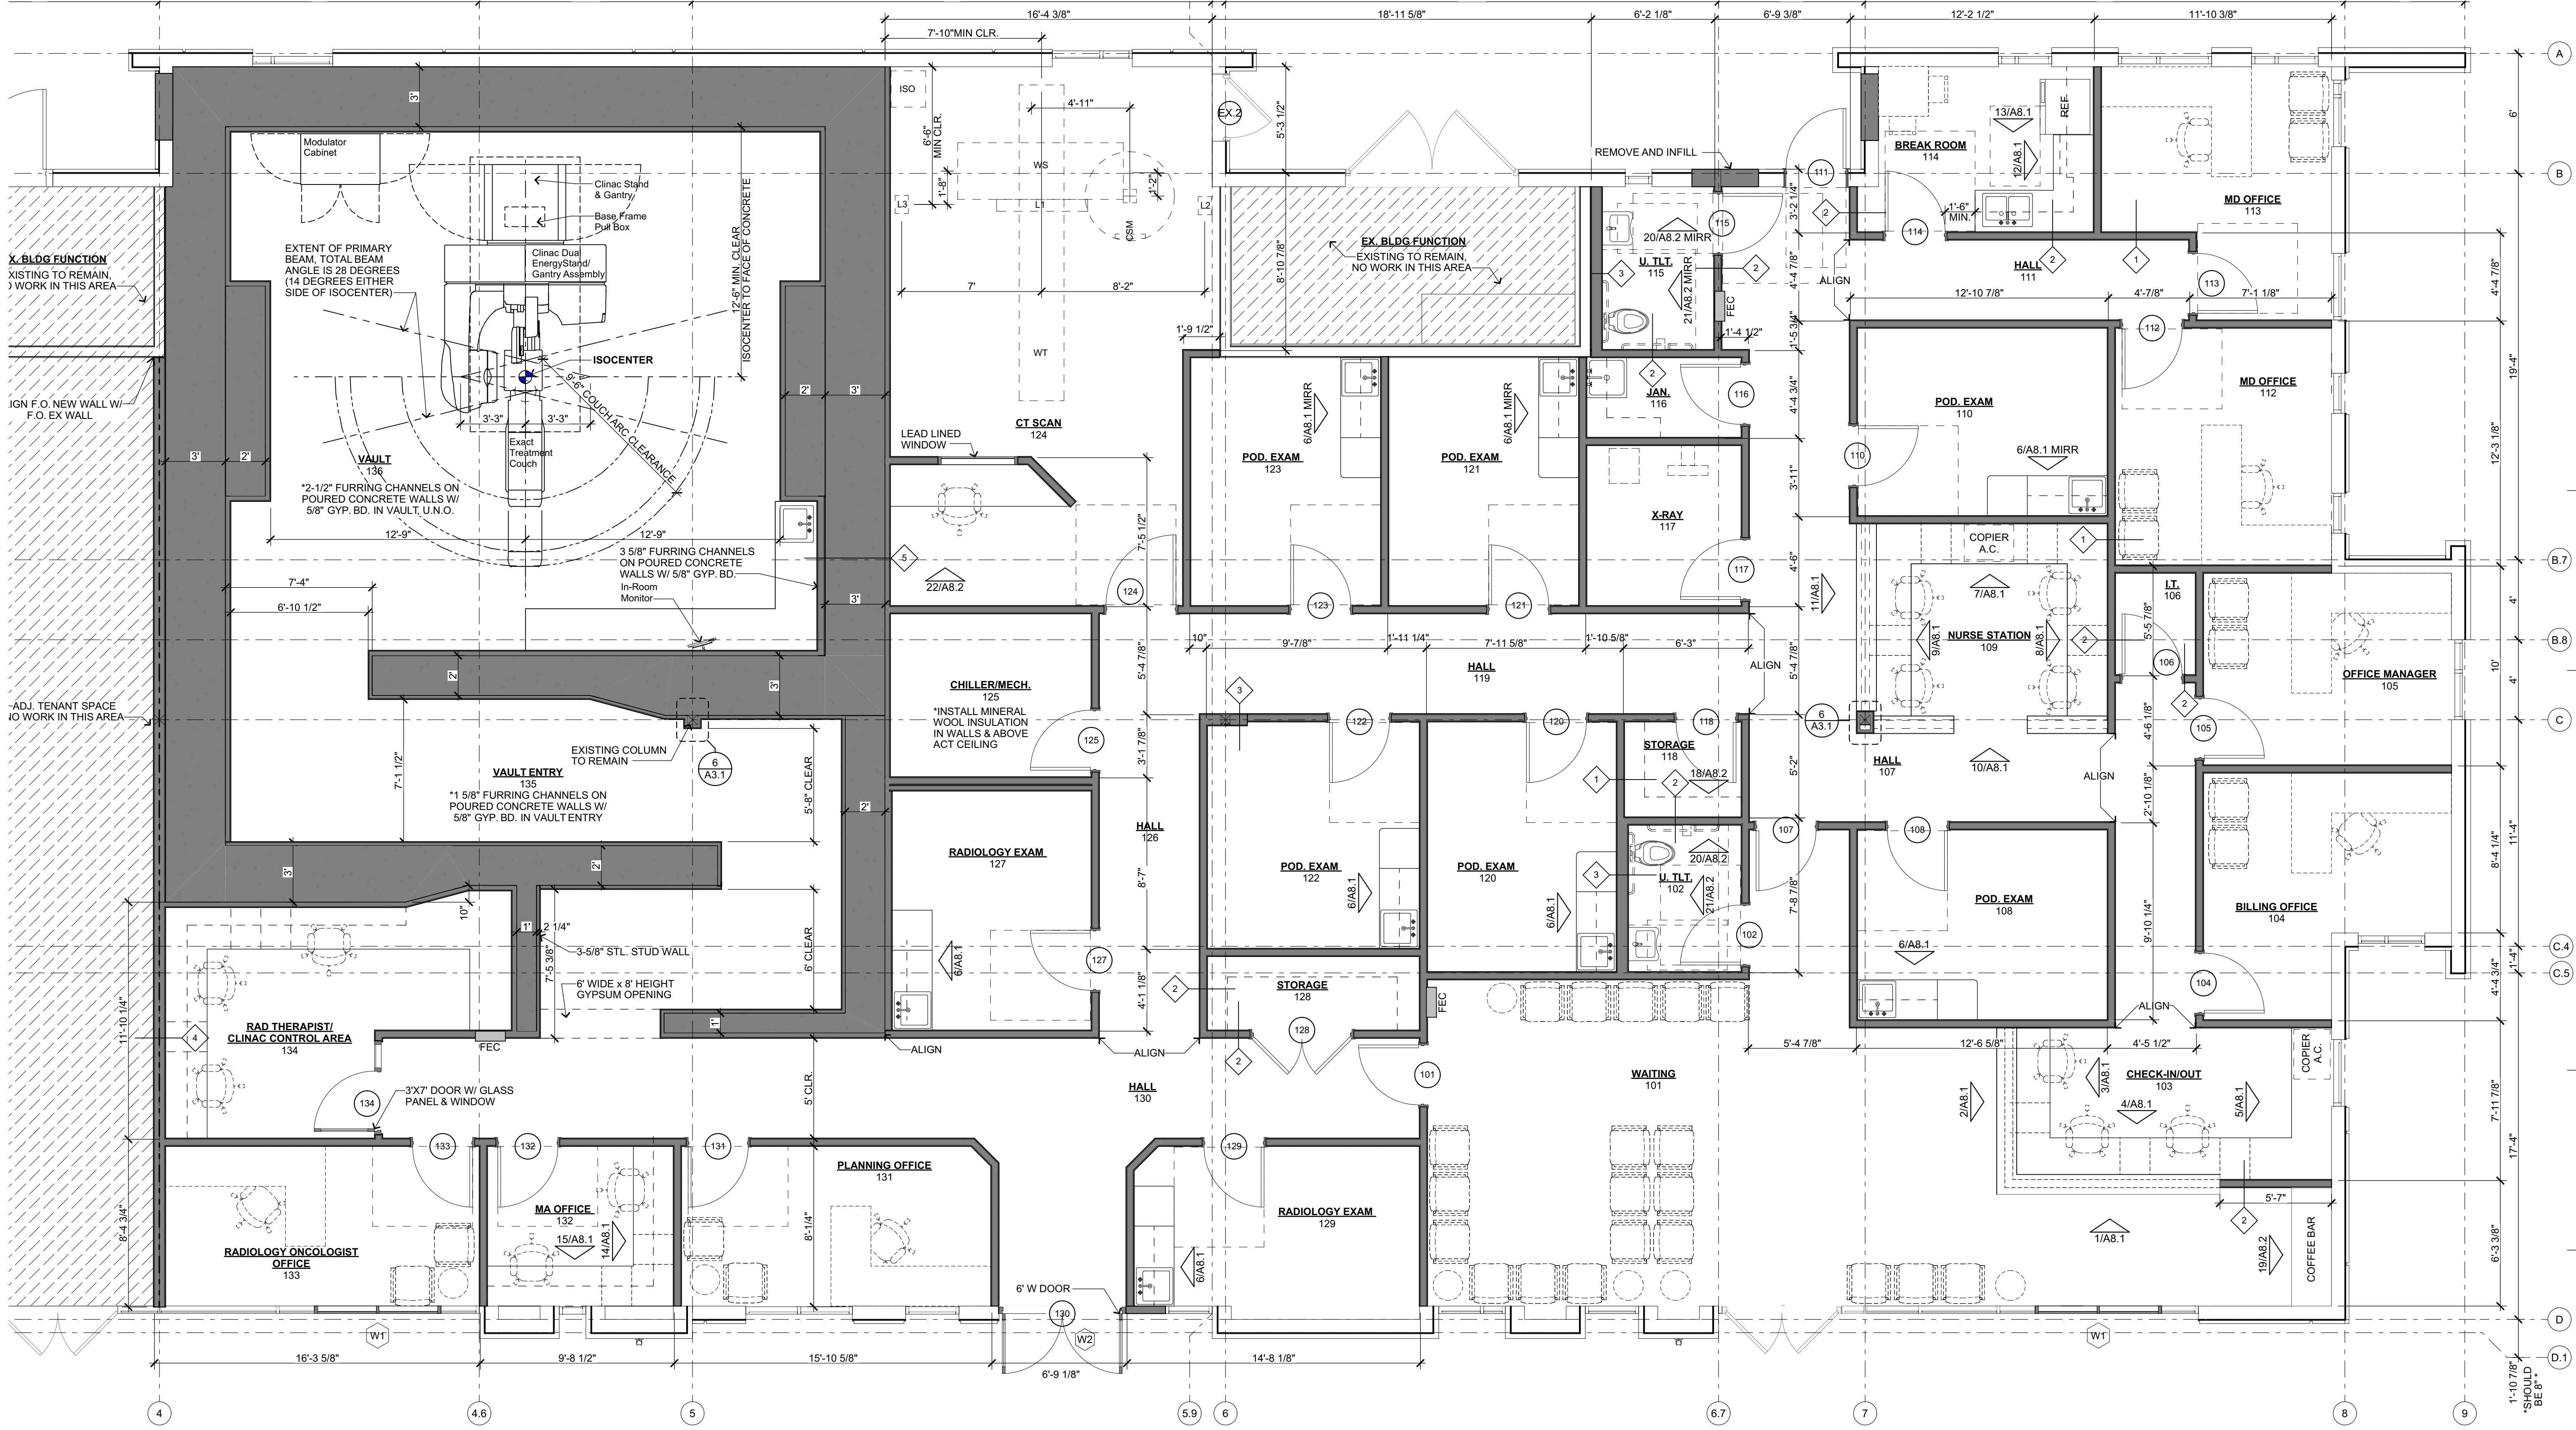

**1** FLOOR PLAN  
A1.1 SCALE: 1/4" = 1'-0"

**PLAN LEGEND:**

- NEW PARTITION. SEE 7, A3.1
- EX. PARTITION TO REMAIN
- NEW DOOR
- EX. DOOR
- NO WORK IN THIS AREA
- FIRE EXTINGUISHER CABINET - SEE 5/A3.1 FOR FIRE EXTINGUISHER DETAIL
- EXIT LIGHTS - SEE ELEC.

**PARTITION LEGEND:**

- NOTES:  
1) REFER TO SHEET A3.1 FOR PARTITION DETAILS.  
2) UNLESS NOTED OTHERWISE, ALL PARTITIONS ARE TYPE "1" - CONTACT ARCHITECT FOR CLARIFICATION IF REQUIRED.

**PARTITION NOTES:**

1. ALL WALLS ARE TO BE CONSTRUCTED IN STRICT CONFORMANCE WITH REFERENCE TEST DESIGNS FOR FIRE AND SOUND RATING. REFER TO LAB DESIGN DATA FOR ADDITIONAL INFO INCLUDING FASTENING, JOINT FINISHING, ETC.
2. PROVIDE WOOD BLOCKING IN WALLS FOR SUPPORT OF CABINETS, EQUIP., RAILINGS, ACCESSORIES, CURTAIN TRACKS, RECESSED ITEMS, ETC. AS REQUIRED. VERIFY LOCATION OF EQUIP. WITH ARCH. PRIOR TO INSTALLATION. HANDRAILS, GRAB BARS AND WALL-MOUNTED TOILET FIXTURES ARE TO BE INSTALLED TO WITHSTAND A MIN. VERT. OR HORIZ. FORCE OF 250 POUNDS.

**FIRE EXTINGUISHER NOTE:**  
G.C. TO PROVIDE EXTINGUISHERS AS REQ'D BY LOCAL FIRE MARSHALL & VERIFY TYPE, #, AND LOCATION PRIOR TO INSTALLATION.

**FLOOR PLAN NOTES:**  
1. FURNITURE PLACEMENT SHALL NOT RESTRICT ADA ACCESS REQUIRED.  
2. ROOF PENETRATIONS AND ROOF WORK TO BE PERFORMED BY LANDLORD'S CONTRACTOR IF REQUIRED, VERIFY WITH LANDLORD.

DATE: 29 SEPT 2023  
PROJECT NO.: 23094  
PROJECT MGR.: WCW

**A1.1**